


Pump chamber floor plan, scale 1:25

Towards Bretgasse

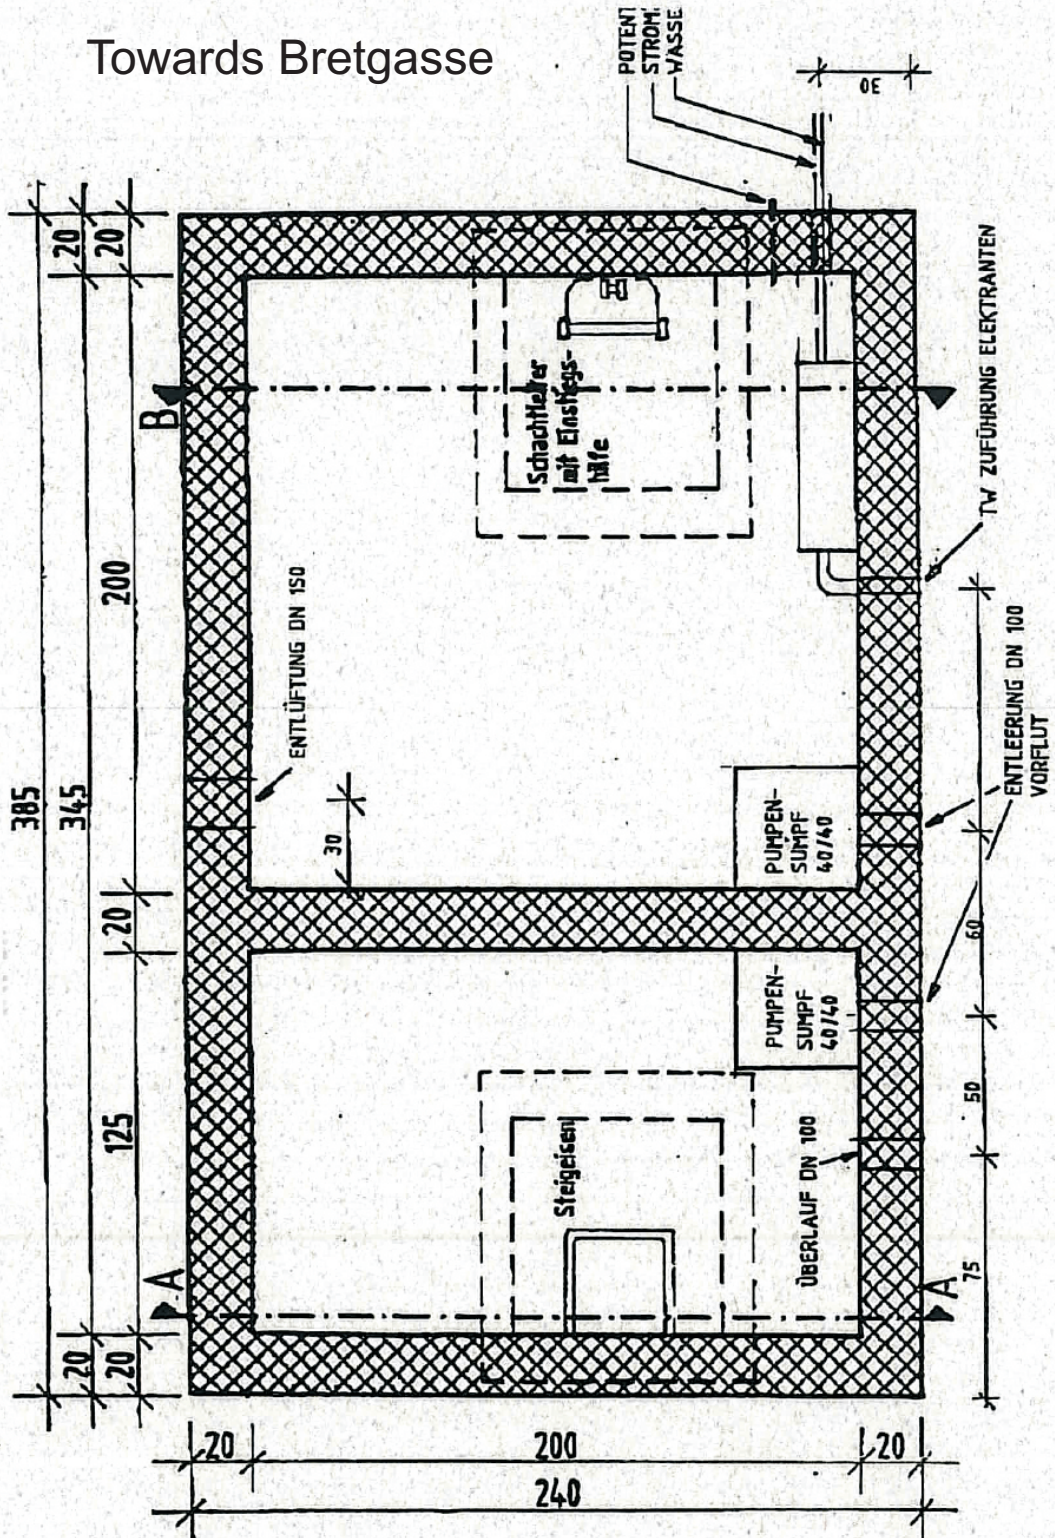

Towards Town Hall

Depth of the pump chamber:

- 2,60 m from floor to top edge of plasterwork
- 1,70 m from floor to lower edge of ceiling

